


TOPO-GRAPHICAL MAP FOR PART OF KITALE MUNICIPALITY BLOCK 16/KAURA WA BECHAU 141

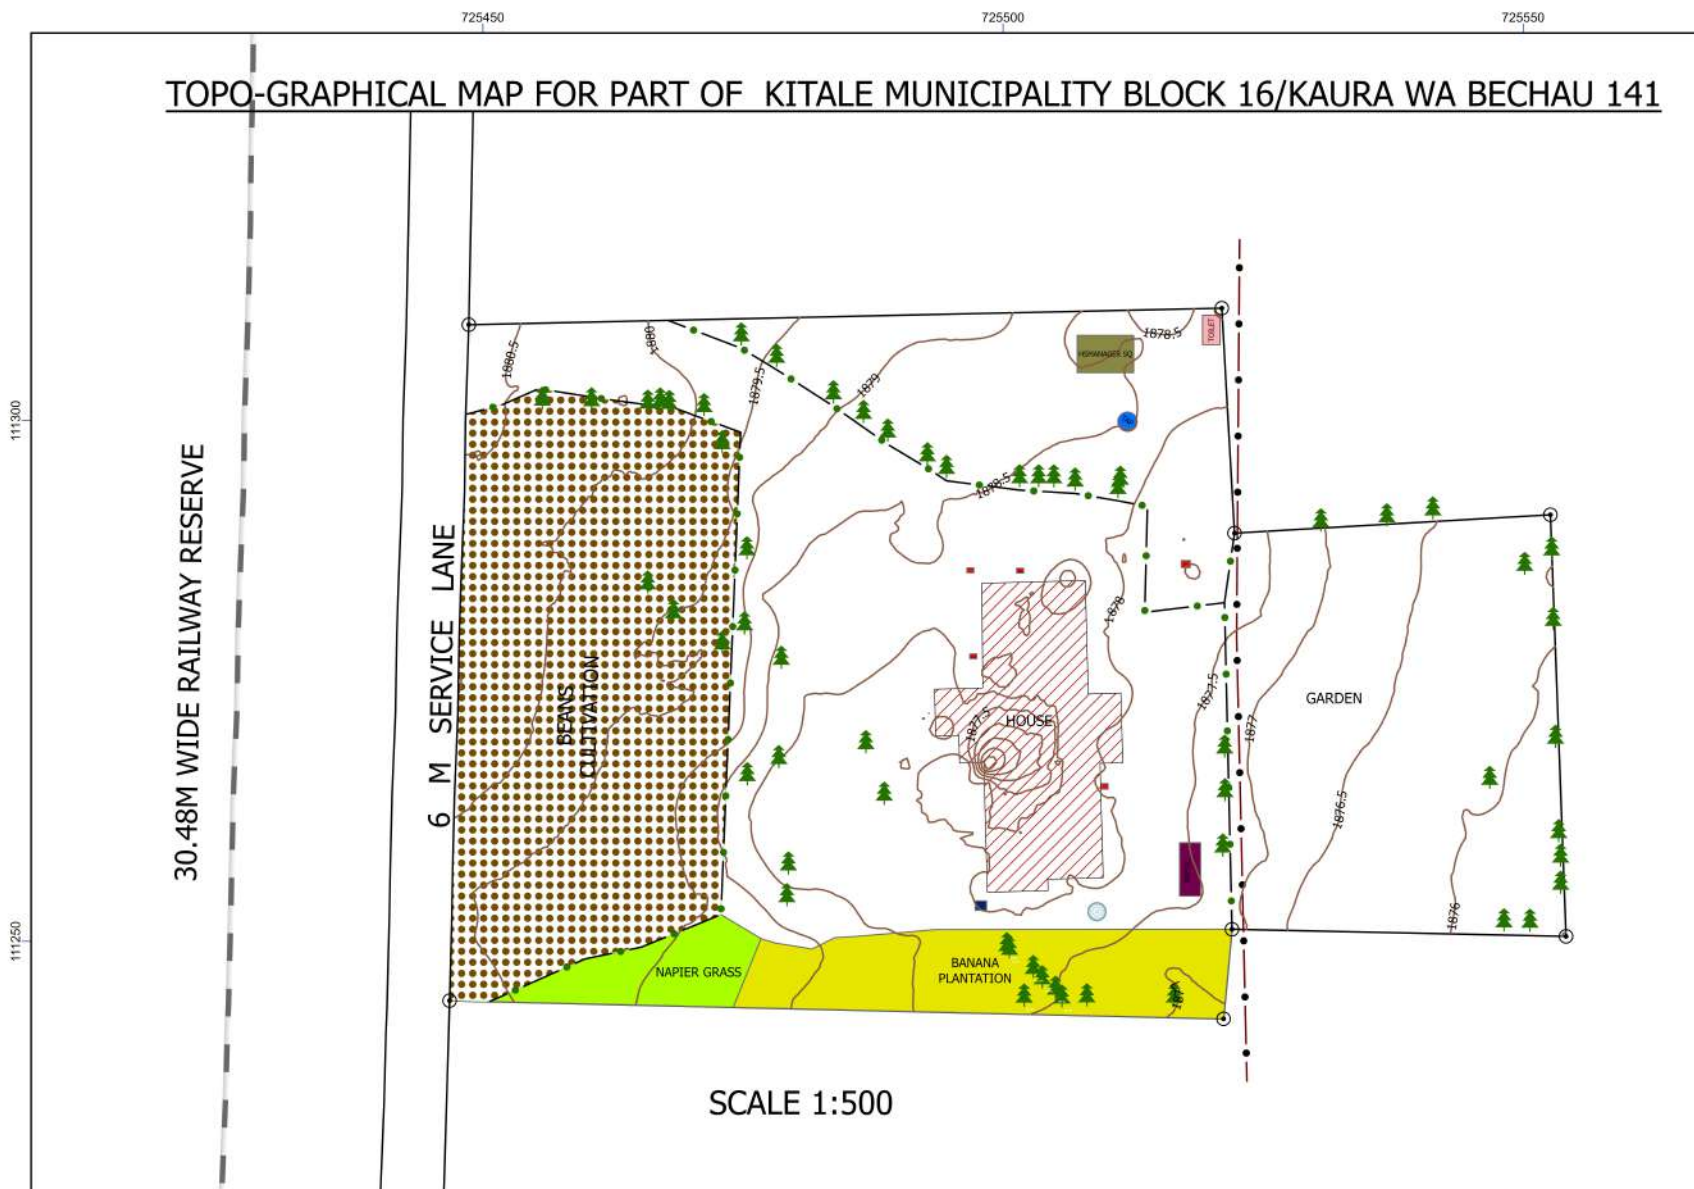


Legend


- TREES
- Contours
- RAILWAY
- MAIN_GATE
- POWERLINE
- BEANS_CULTIVATION
- HSMANAGER SQ
- MAN HOLE
- SEPTIC
- TAP
- TOILET
- WATER METER
- WATER TANK
- HOUSE
- FENCE
- HEDGE
- BEACONS




SUBDIVISION OF TRANS NZOIA/KAISAGAT/244

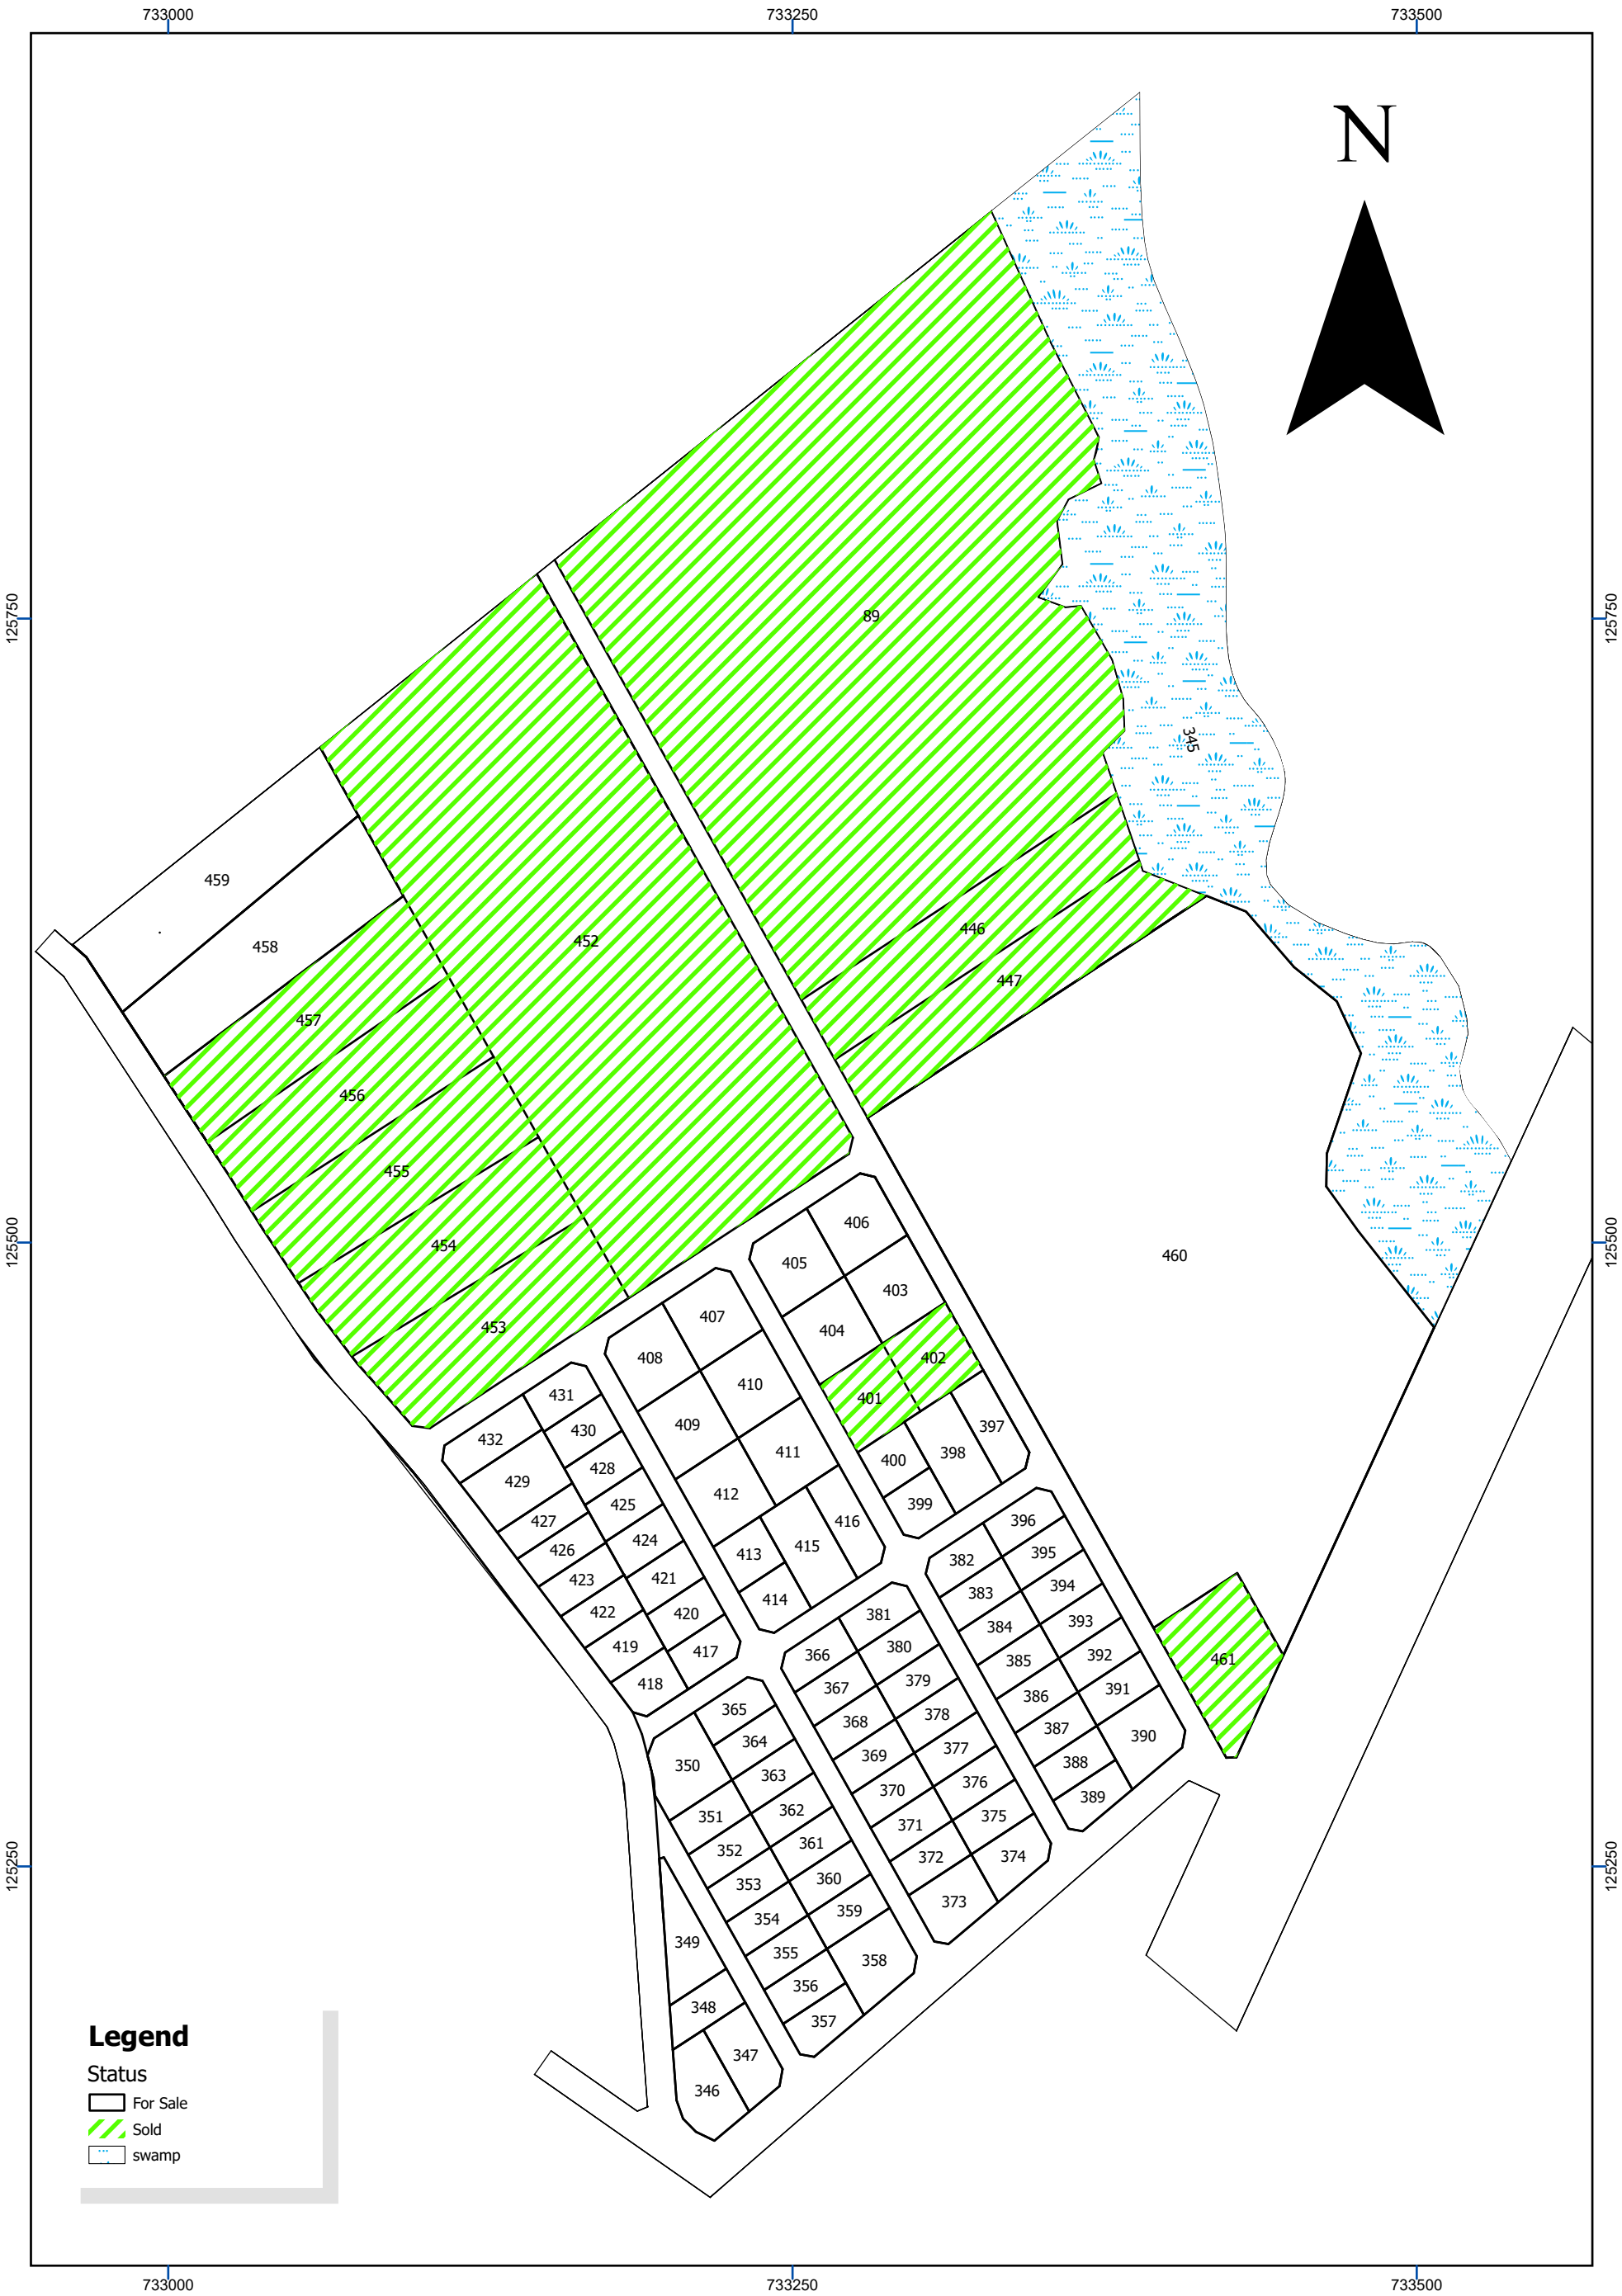

TOPOGRAPHICAL MAP OF KIMONDO/KIMONDO/BLK14(KIMOSO 'B')/5

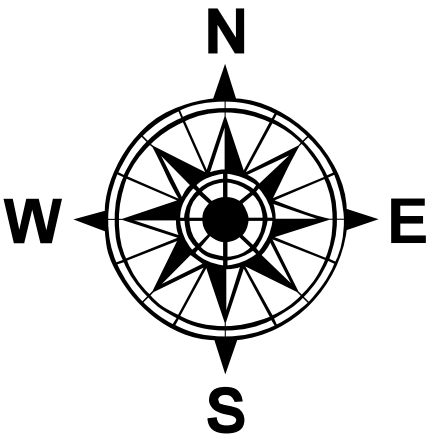

- Legend**
- Bore Hole
 - TBM
 - tree
 - Coffee_Plantation
 - Compound
 - Reparian
 - S.Q
 - Store
 - Washrooms
 - Contours

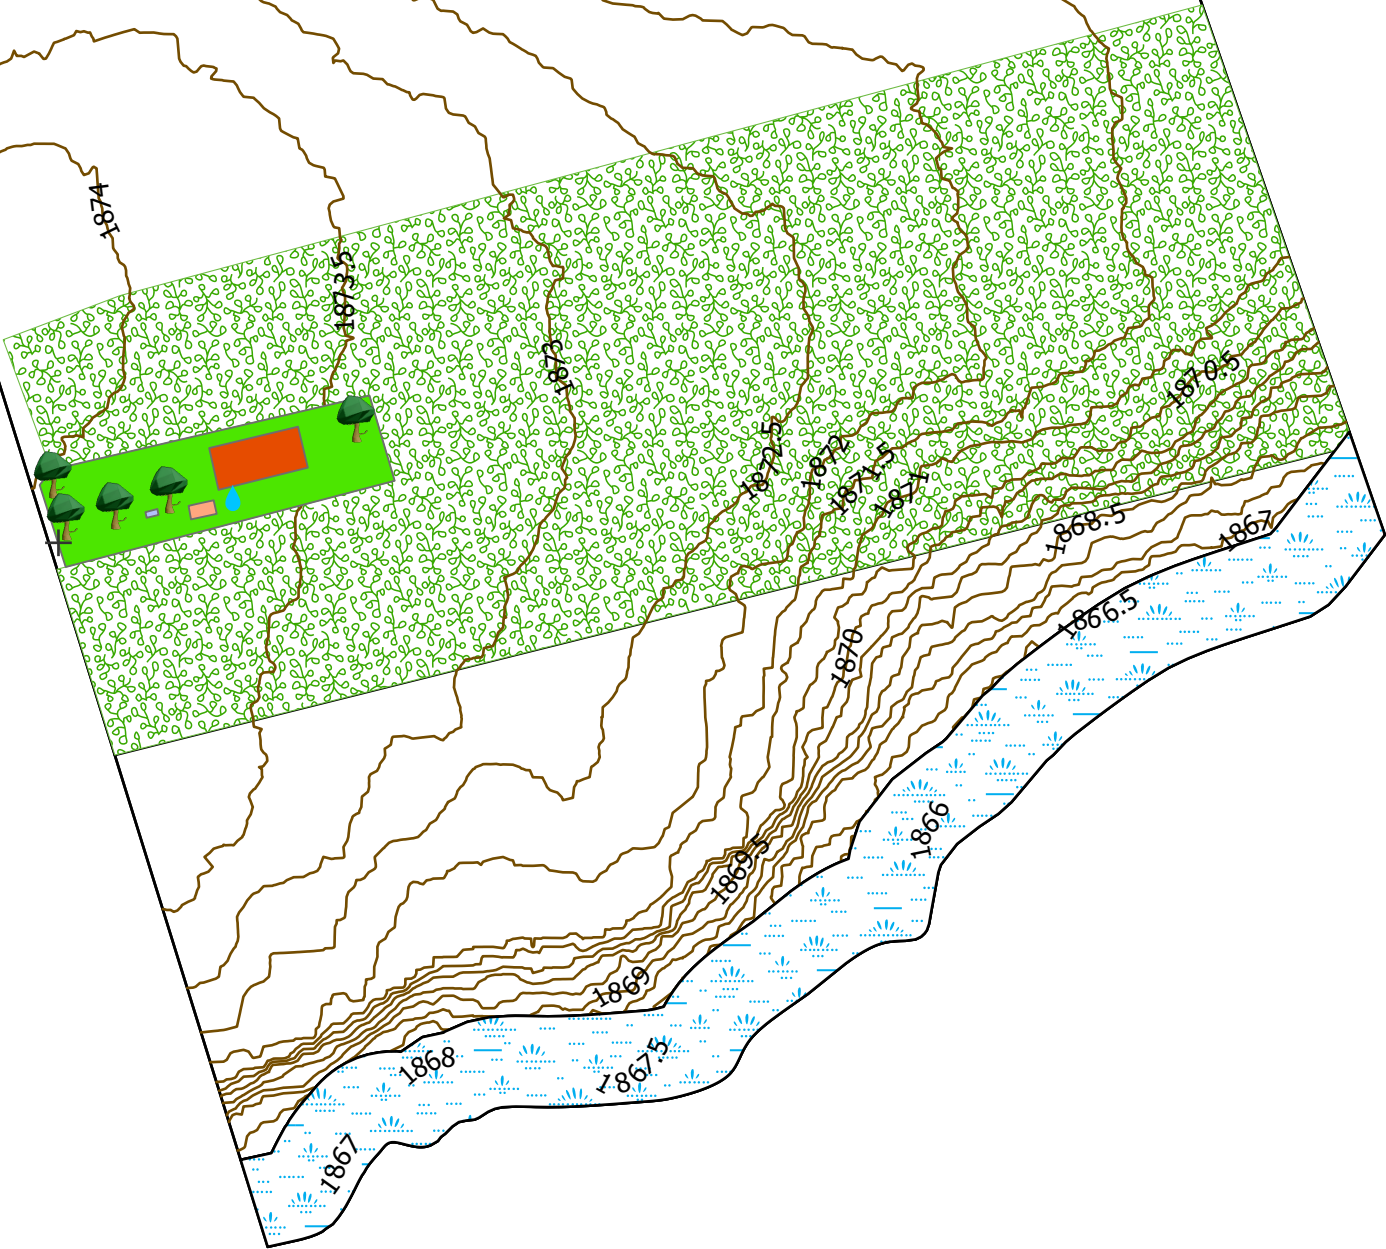

SCALE 1:2500